


# PIT LAYOUT DETAILS

# VERSA-DOCK™

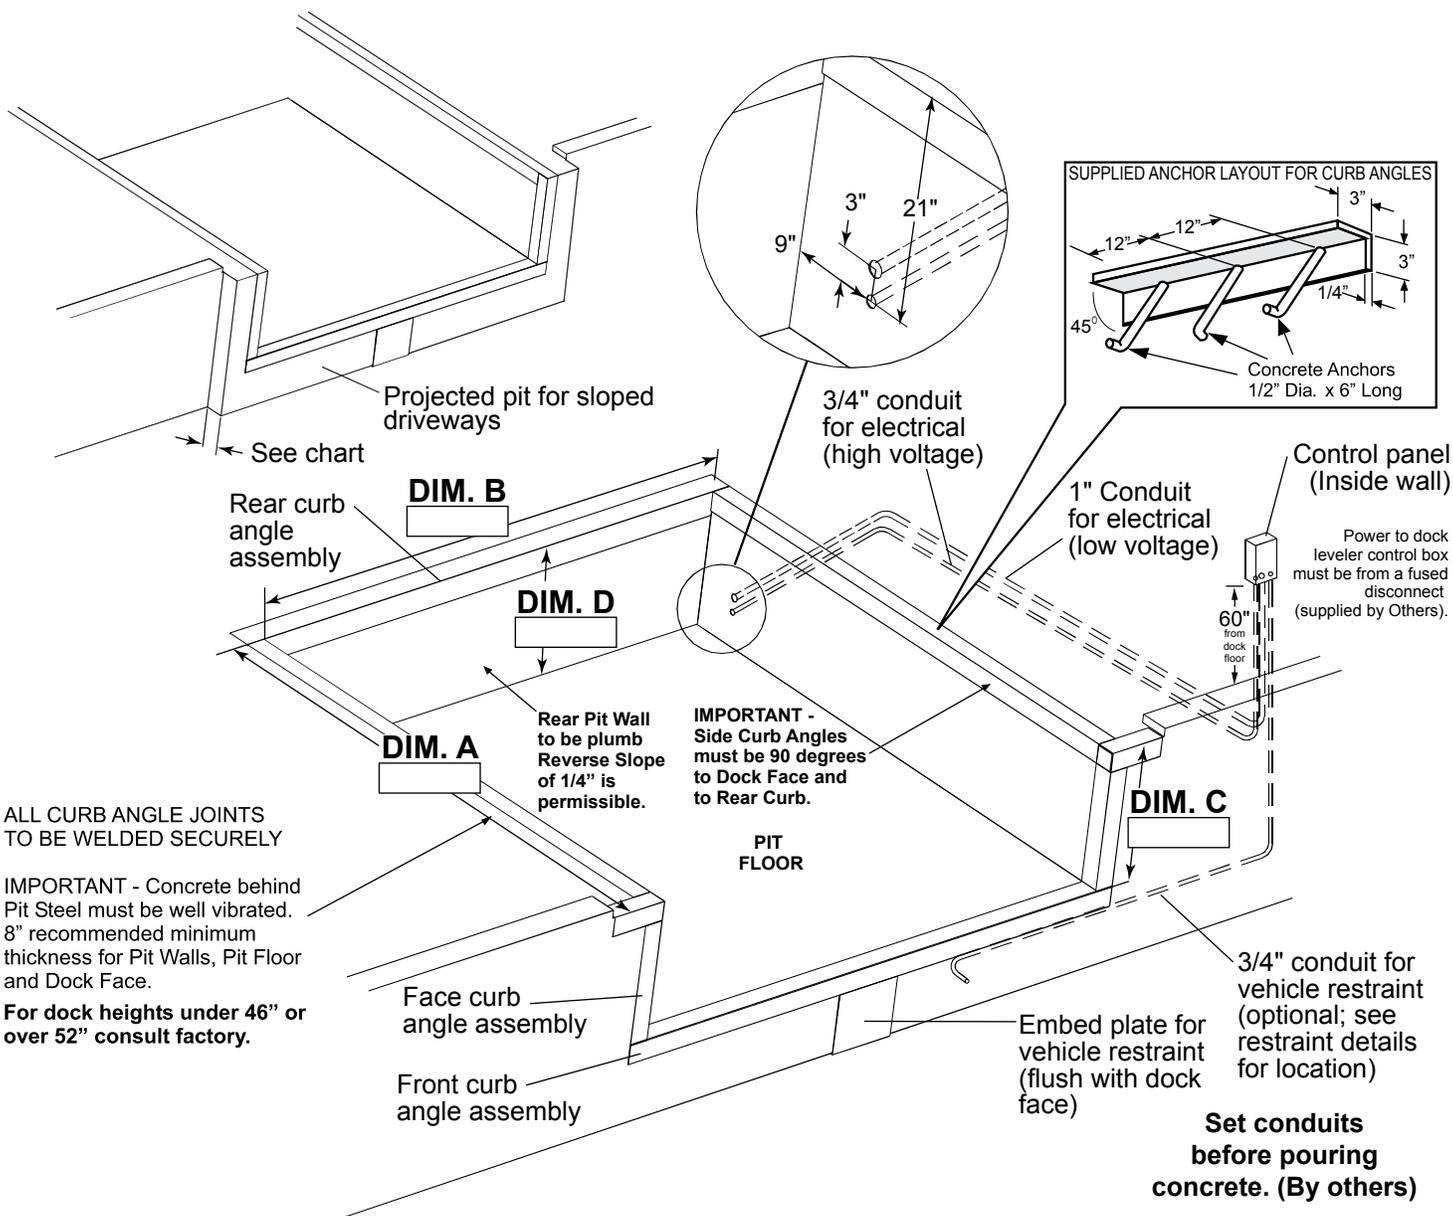

## PROJECT INFORMATION

Job Name \_\_\_\_\_

Address \_\_\_\_\_

General Contractor \_\_\_\_\_

Serco Distributor \_\_\_\_\_

Quantity \_\_\_\_\_ Voltage \_\_\_\_\_

Dock Leveler Model \_\_\_\_\_

## CONSTRUCTION APPROVAL

Company \_\_\_\_\_

Address \_\_\_\_\_

By \_\_\_\_\_

Date \_\_\_\_\_

## NOTICE


Pit Dimensional Tolerances are +/- 1/8" on squareness, Depth, Width and Length.  
 Manufacturer assumes no liability for deviations beyond this tolerance.

MODEL	PIT DIMENSIONS			
	DIM "A"	DIM "B"	DIM "C"	DIM "D"
8' x 9'	87"	109"	26"	25"
10' x 9'	111"	109"	29"	28"
12' x 9'	135"	109"	32"	31"

### PIT PROJECTION GUIDE FOR DECLINE DRIVE CONDITIONS

PERCENTAGE OF DRIVEWAY GRADE	0%	1%	2%	3%	4%	5%	6%	7%	8%	9%	10%
PIT PROJECTION	0"	2"	3"	4"	5"	6"	8"	9"	10"	11"	12"

**FRONT CURB ANGLE DETAIL**

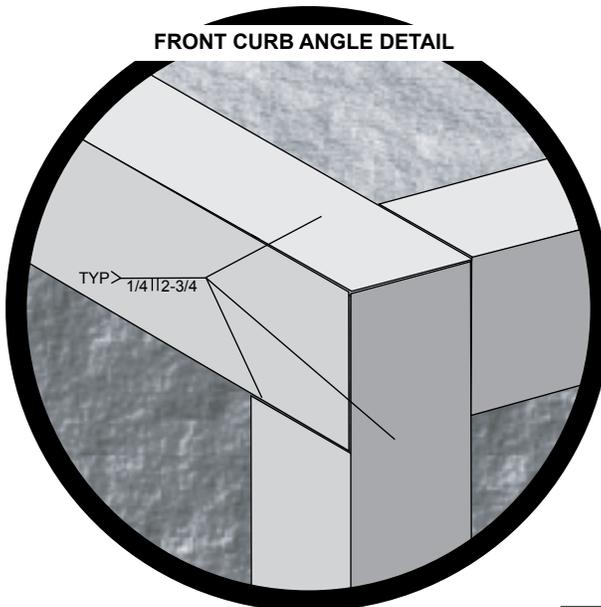

DISTRIBUTED BY: